



ALTERNATIVE #2A - MAXIMUM CAPACITY

1,432 PALLET POSITIONS @ 4H / 1,790 PALLET POSITIONS @ 5H

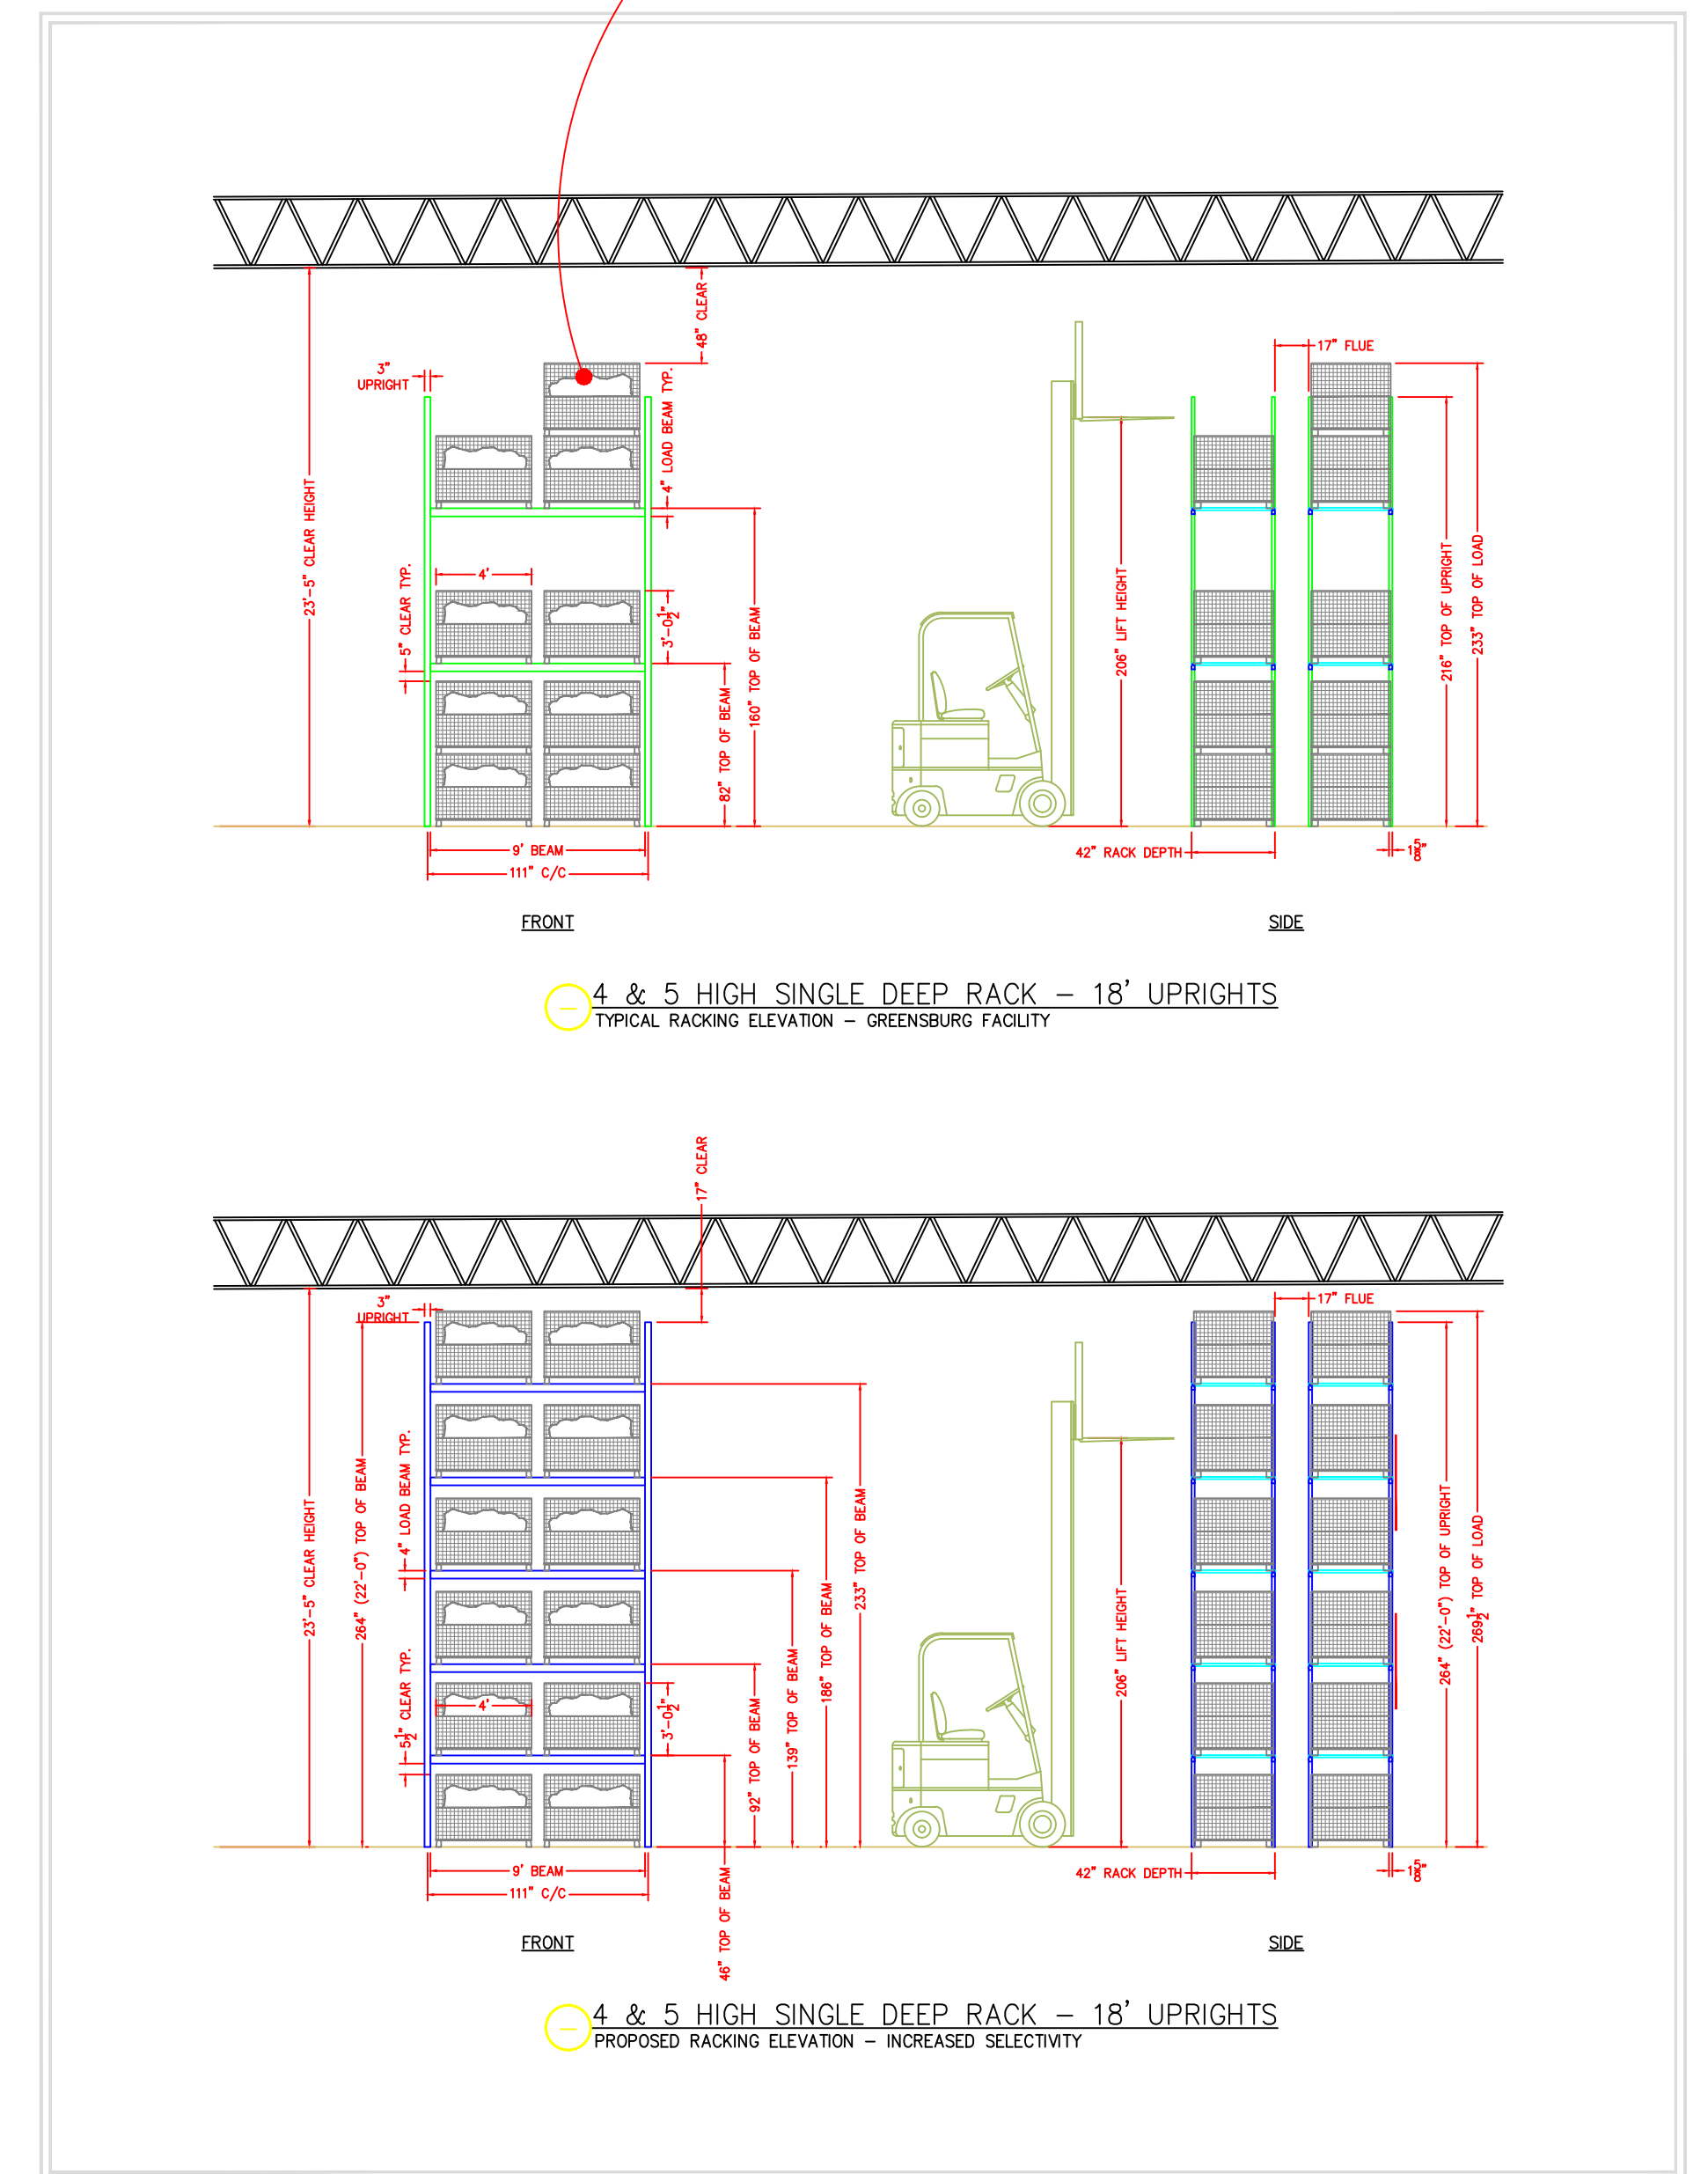



NASHVILLE WIRE BINS - 48"X40"X36.5"

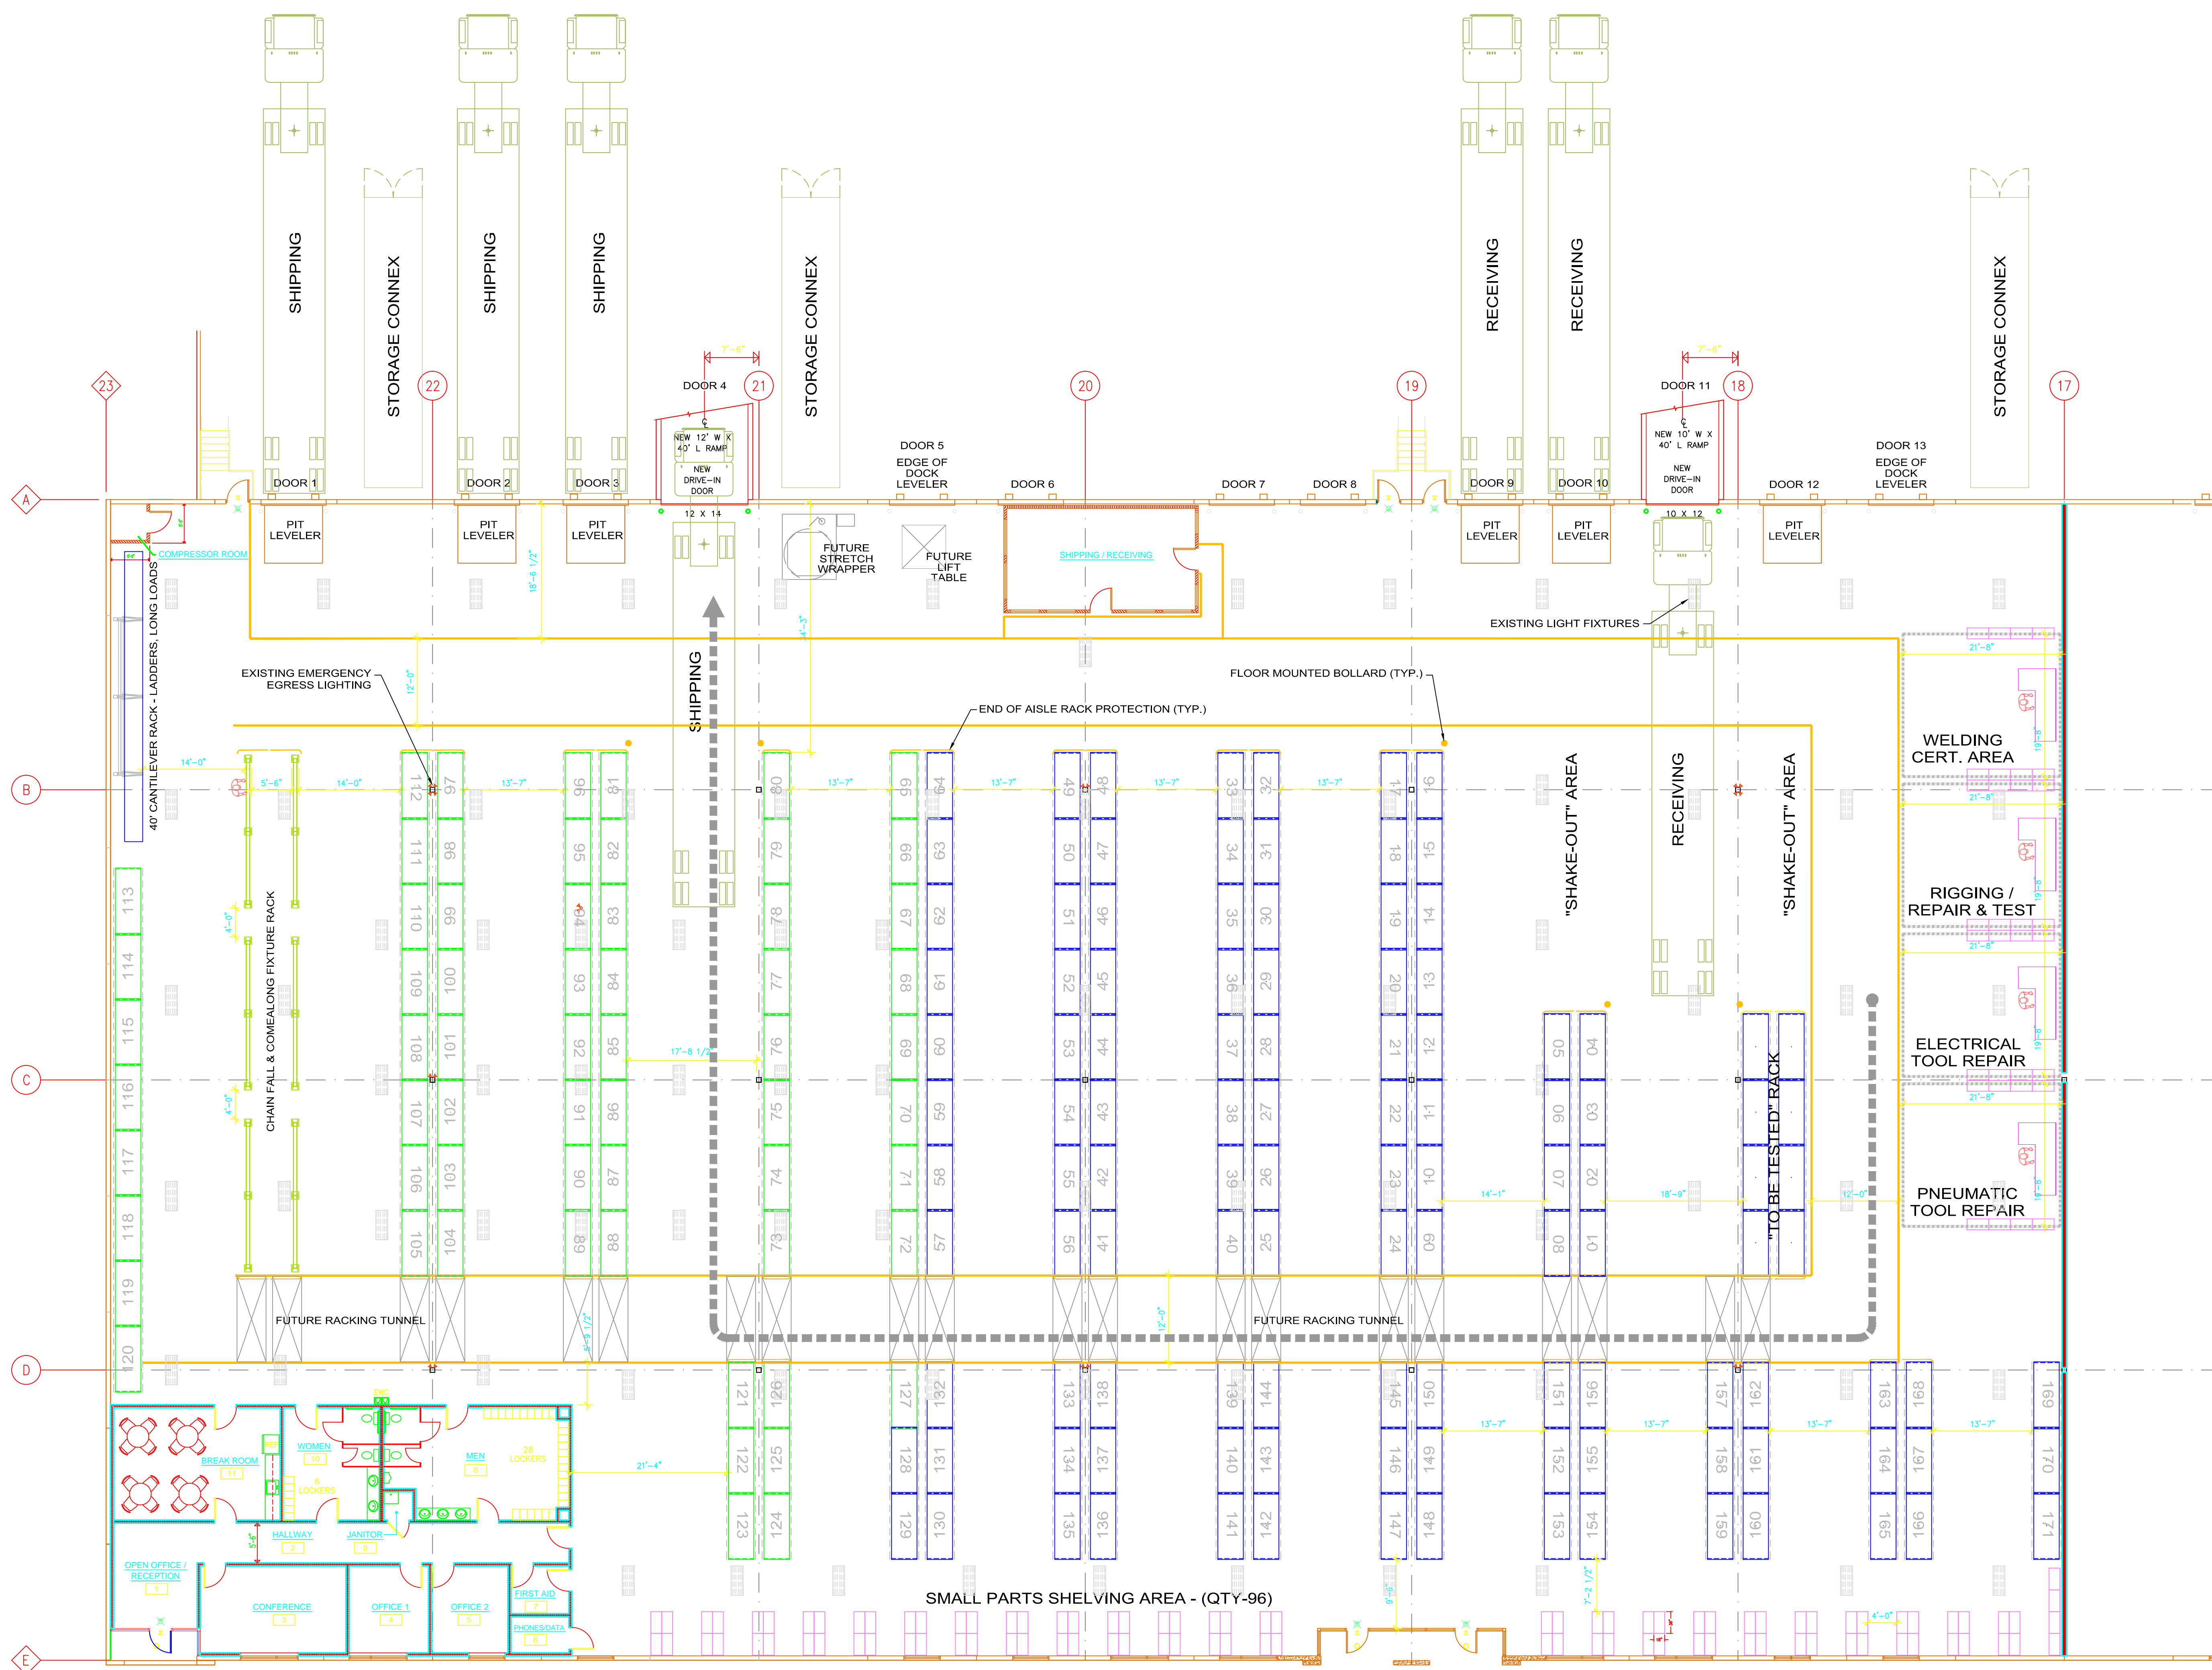

LEGEND

- NEW SINGLE DEEP RACKING (116 RACK BAYS)
- GREENSBURG SINGLE DEEP RACKING (63 RACK BAYS)
- FUTURE SINGLE DEEP RACKING TUNNEL (20 RACK BAYS - 4 POS/BAY)
- SMALL PARTS SHELVING

ALSTOM POWER APCOM
SPACE PLAN #4
2/8/2015
Donaldson Road Center II - Building 'B'
FLOOR PLAN
SCALE: 1/8" = 1'-0"

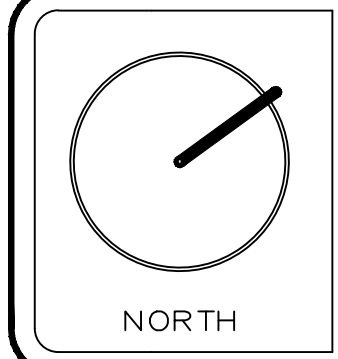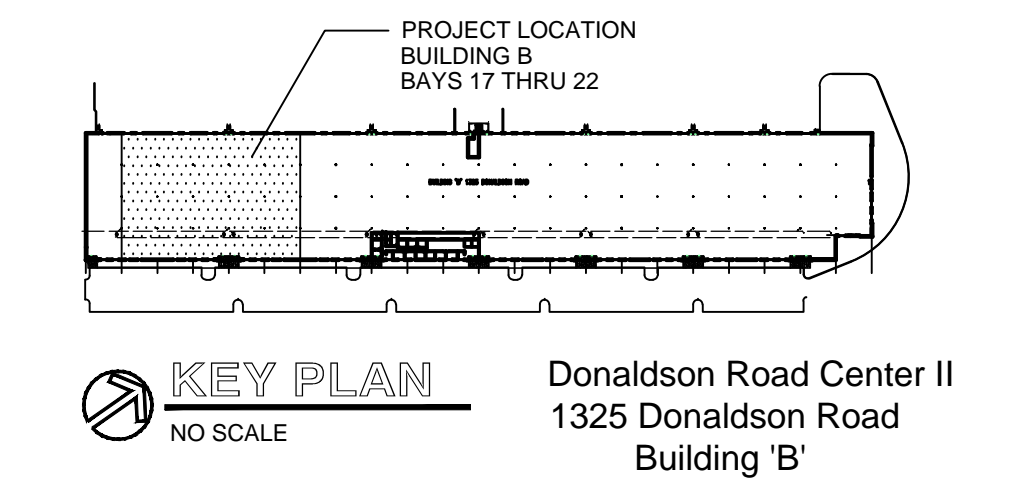

REV.	DESCRIPTION	DATE	REV.	DESCRIPTION	DATE
1	ORIGINAL DRAWING CREATED/CONVERTED	02/06/15			
2	GENERAL REVISIONS	03/06/15			
3	ISSUED FOR FINAL RACK BID	03/23/15			

PRELIMINARY

NOT FOR CONSTRUCTION

AVAKIAN & ASSOC., LLC
1662 Field Street
Fernandino Beach, FL 32541
5403 Long Beach Blvd.
Harvey Cedars, NJ 07033

CLIENT: **ALSTOM POWER - APCOM**
Ervinger, KY
TITLE: ALTERNATIVE #2A
MAXIMUM CAPACITY

PROJECT LOCATION: BUILDING B BAYS 17 THRU 22
FILE NAME: ALAPO2AP.DWG
PROJ. CODE: -
PROJ. ENG.: KLAVETAN
SCALE: 3/32"=1'-0"
DATE: 02/25/2015
TYPE: P
REV: 2
DWG. NO.: ALAPO2AP