




TRUCK DOCK ELEVATION
SCALE: 1" = 10'

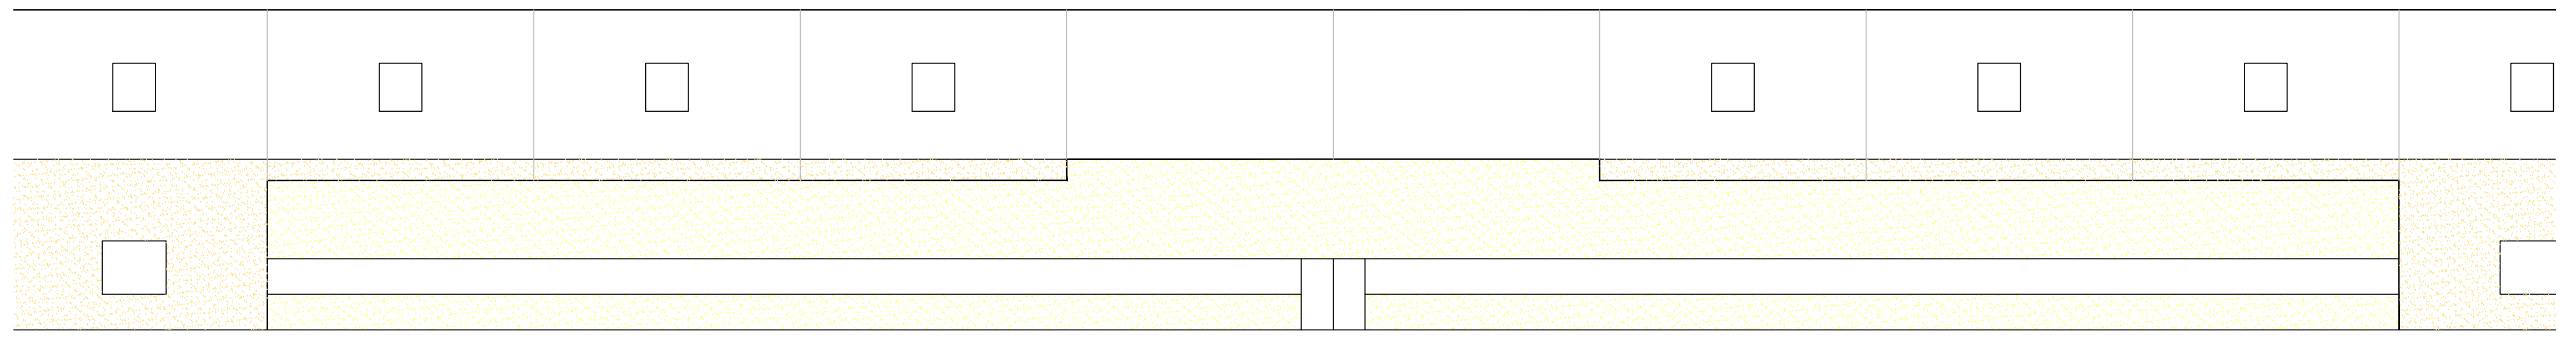

OFFICE ELEVATION
SCALE: 1" = 10'

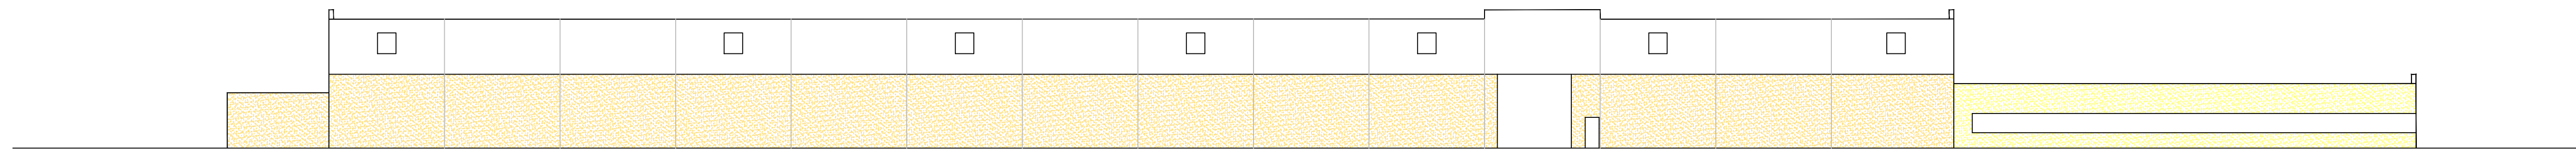


NORTH-WEST ELEVATION

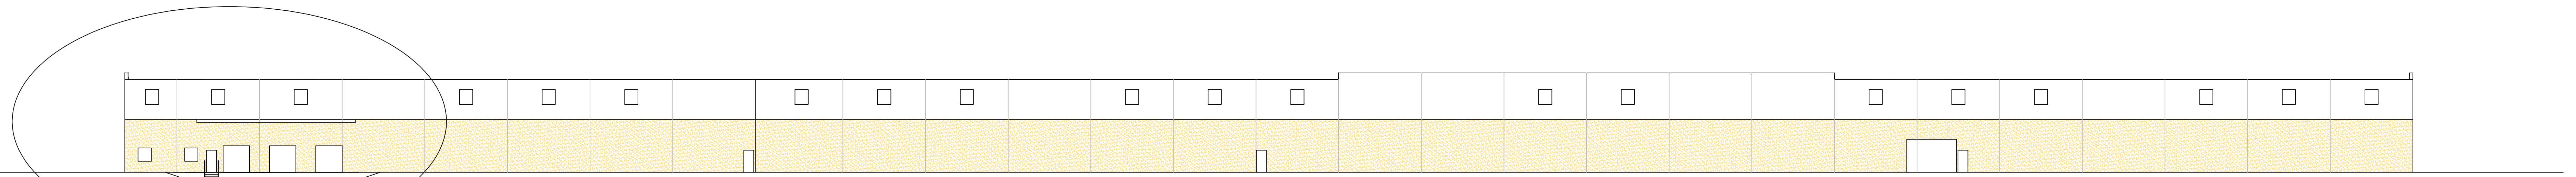


REFER TO TRUCK DOCK ELEVATION

NORTH-EAST ELEVATION

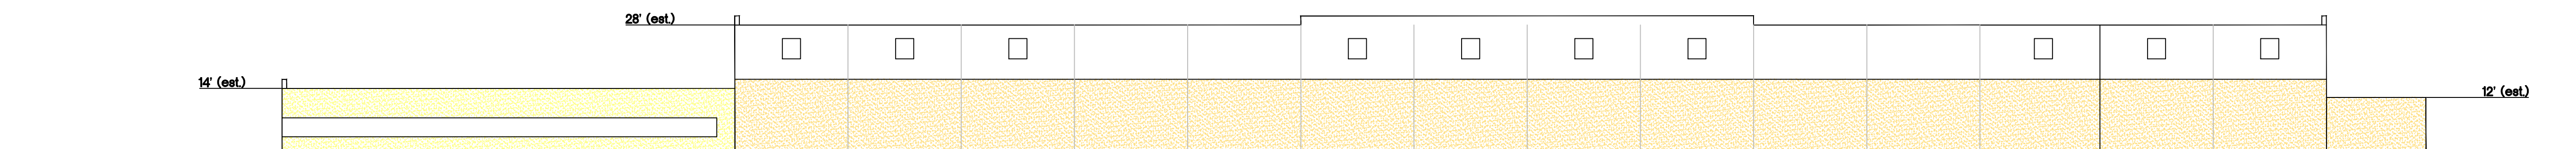


SOUTH-EAST ELEVATION

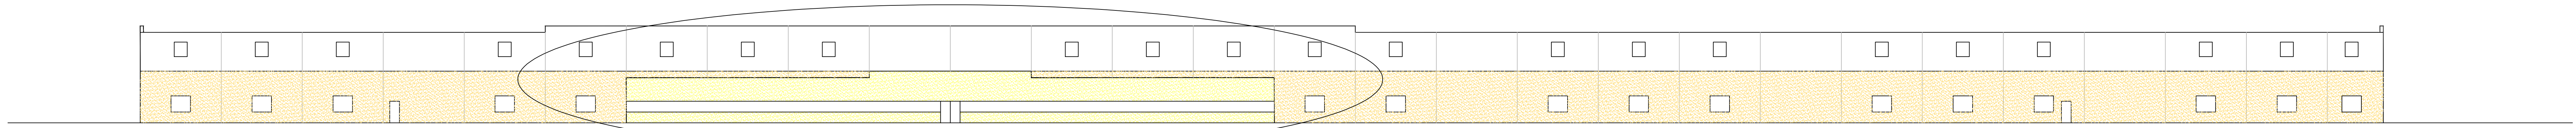

REFER TO OFFICE ELEVATION

SOUTH-WEST ELEVATION

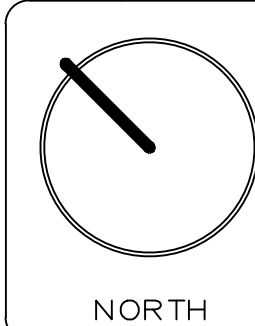

— ORIGINAL DRAWING CREATED/CONVERTED	04/04/13	REV.	
— Relocated Truck Docks to NE Side of Bldg	04/08/13		

NOTES

PRELIMINARY
NOT FOR CONSTRUCTION

AVAKIAN & ASSOC., LLC
P.O. Box 66
DALLASTOWN, PA 17313

CLIENT: **PSM JUPITER, FL**
PROJECT: NEW FACILITY
ISLAND WAY
ELEVATION VIEWS

PROJ. MGR.: A. MARK AVAKIAN
PROJ. CODE: -
PROJ. ENG.: RON SCHISSLER
SCALE: 1"=20'
DATE: 04/04/2013

FILE NAME: PSMN-A002.DWG
TYPE: P
REV: A
DWG. NO.: PSMN-A002