
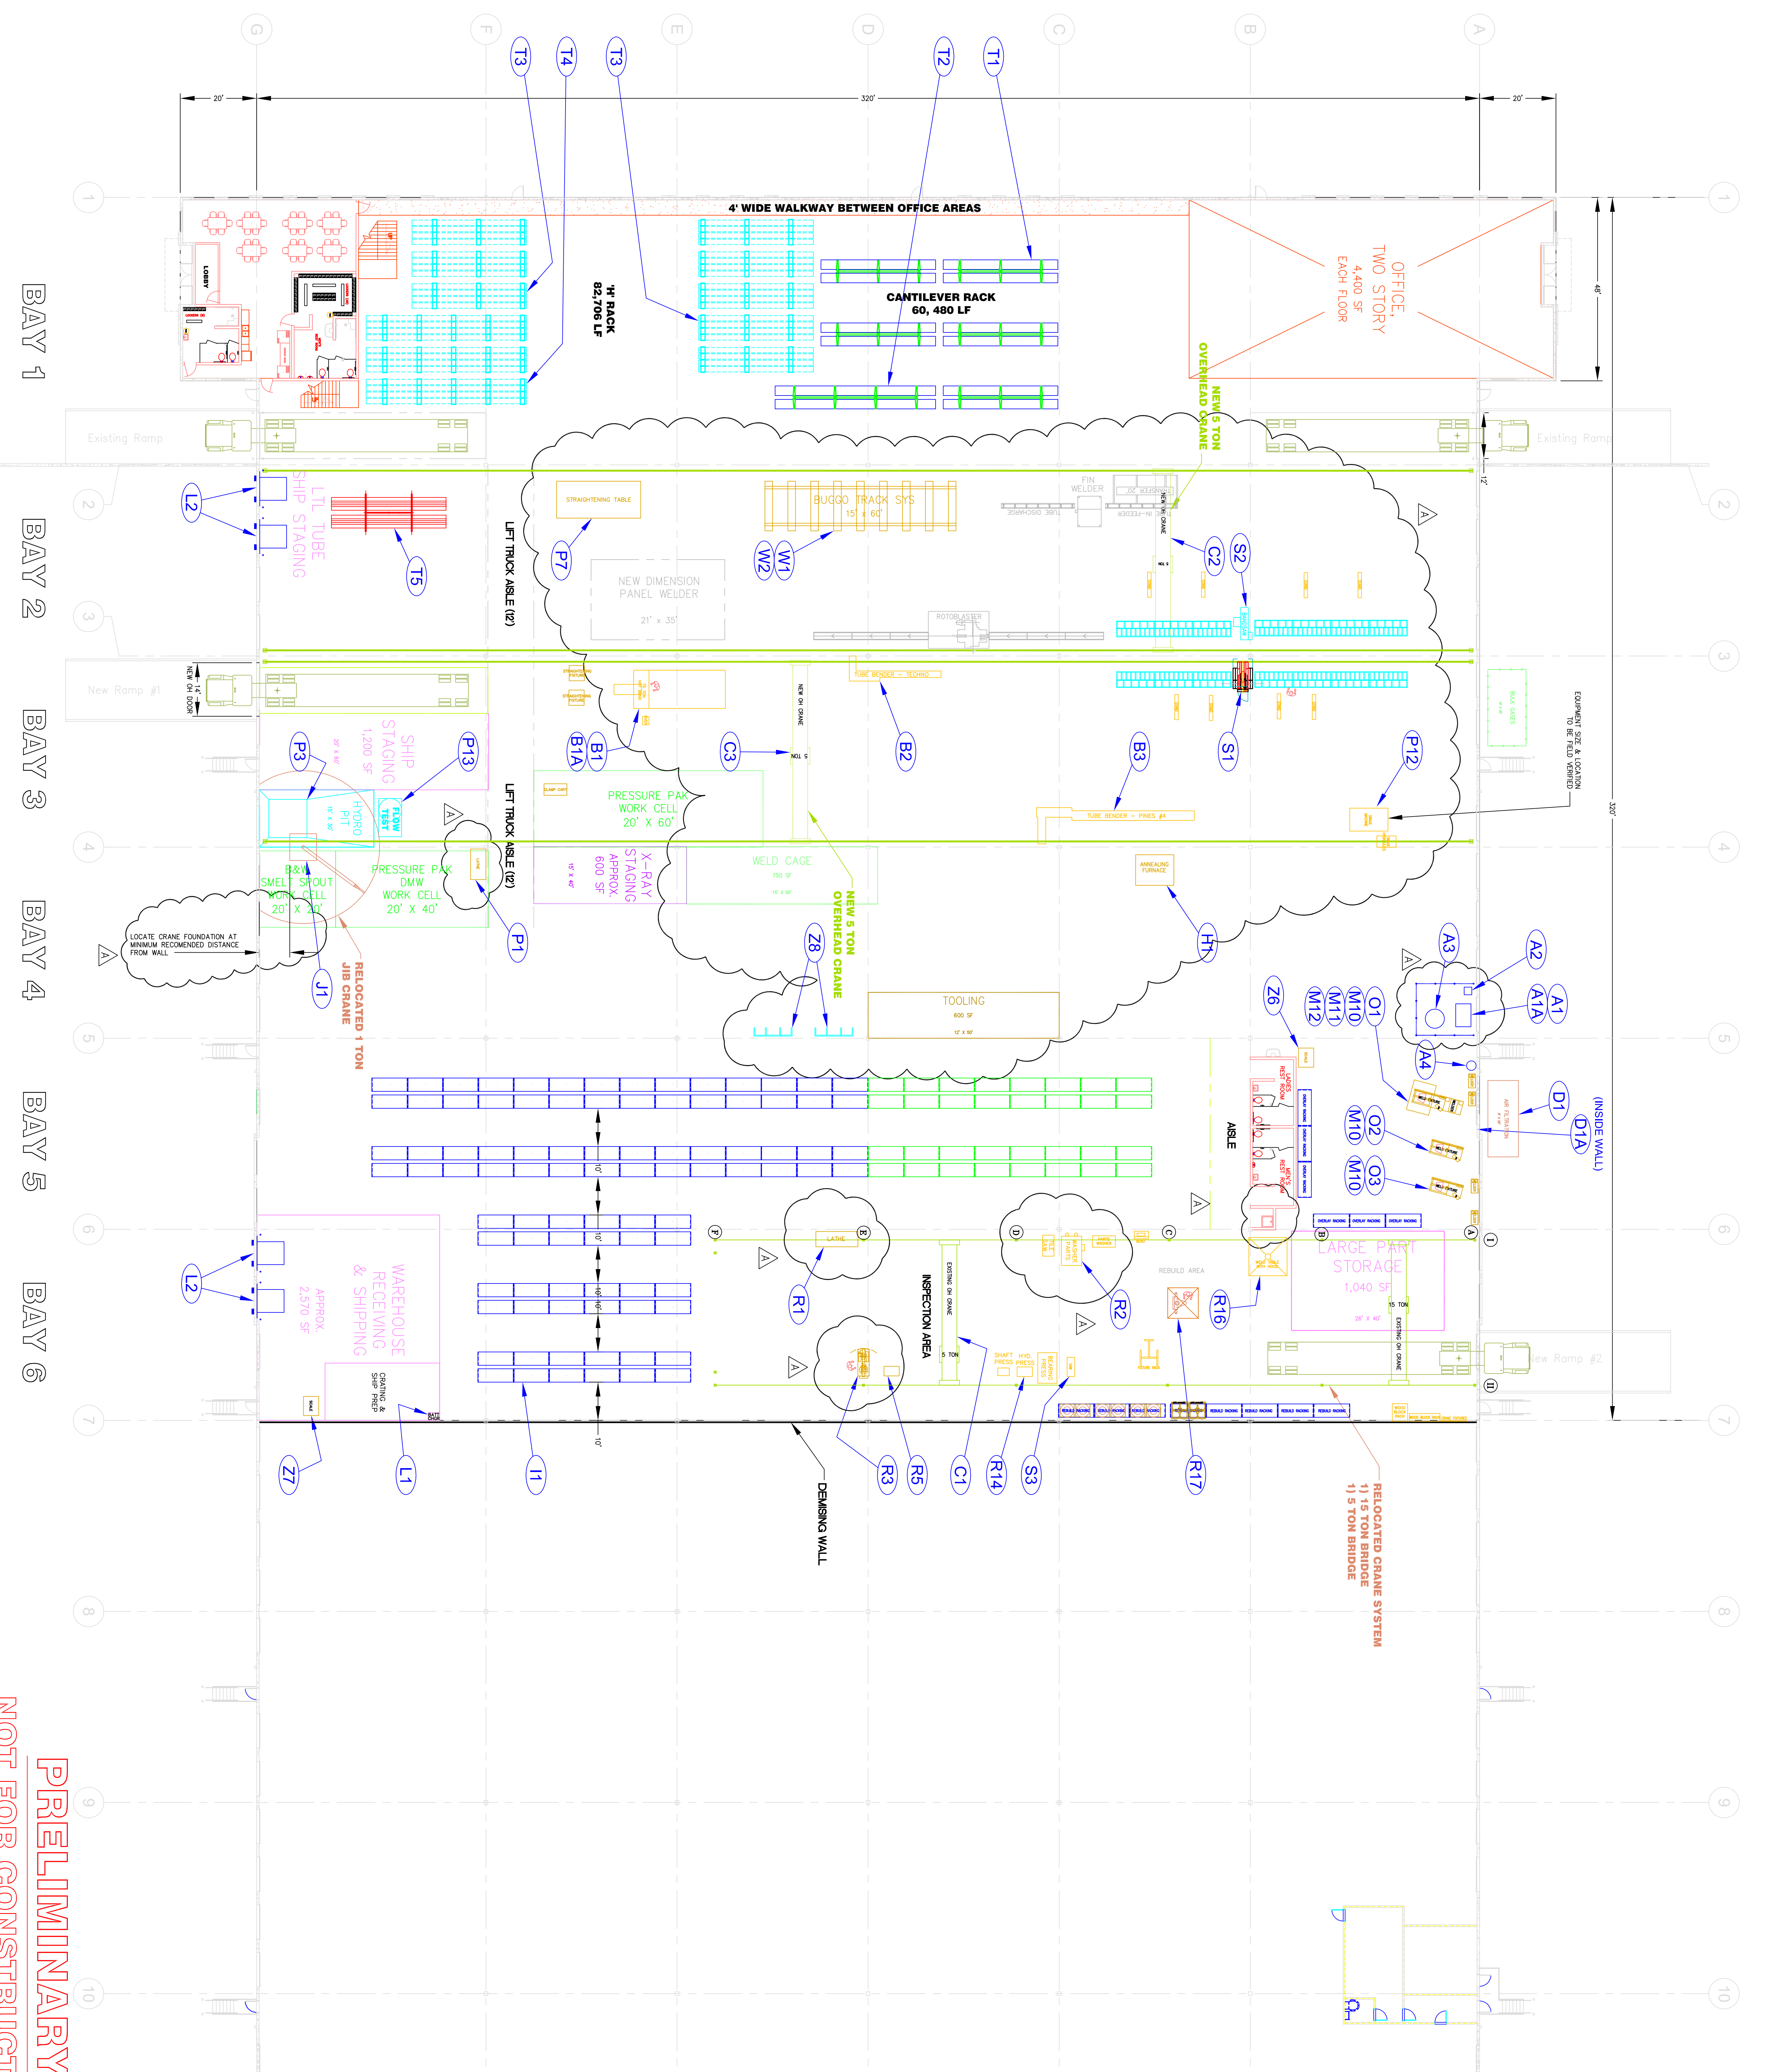


ALRM06AP
103,677 SF
 (APPROX.)
EAST / WEST
FLOW

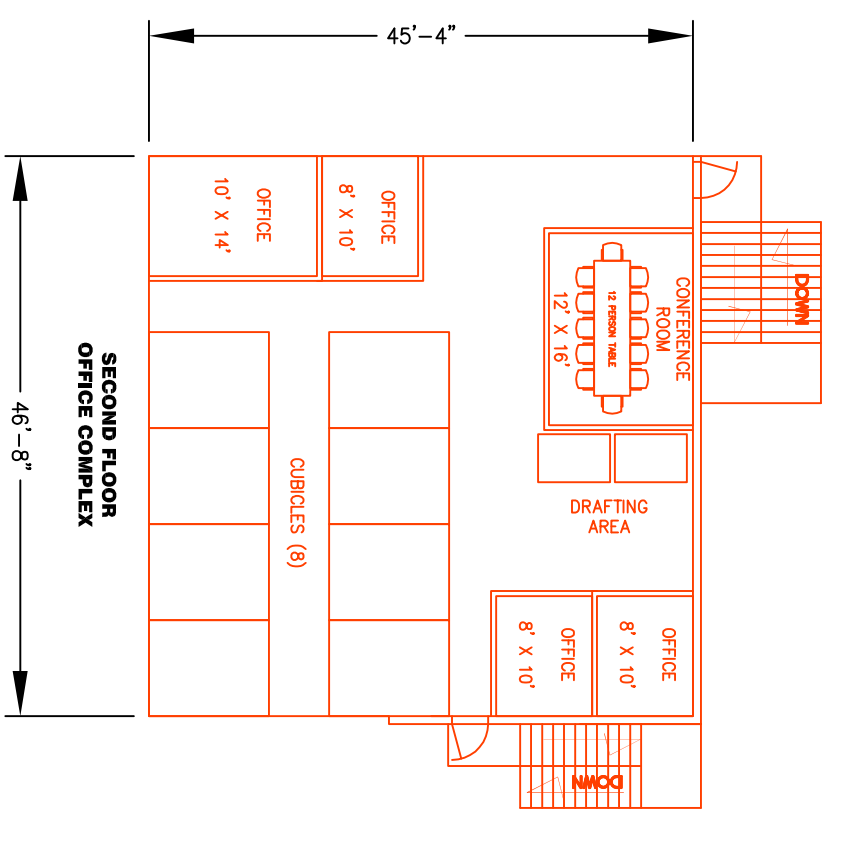

BAY 1
 BAY 2
 BAY 3
 BAY 4
 BAY 5
 BAY 6

REV	DESCRIPTION	DATE
REV 1	ORIGINAL DRAWING CREATED/CONVERTED	08/17/08
A	BAY 2 RELOCATED RI, W2, R3, R4, R5, R6, R7 - DELETED R1	09/17/08
B	BAY 3 DELETED R2 - ADDED CUSTOMER CLOSET	
C	BAY 4 RELOCATED RI, R2, R3, R4, R5, R6, R7 - DELETED R1	

REV	DESCRIPTION	DATE
REV 1	NOTES	

REV	DESCRIPTION	DATE
REV 1	NOTES	

REV	DESCRIPTION	DATE
REV 1	NOTES	

REV	DESCRIPTION	DATE
REV 1	NOTES	

AVAKIAN & ASSOC., LLC
 P.O. Box 66
 DALLASTOWN, PA 17313

CLIENT:
ALSTOM POWER
 DENVER, CO
 ROCKY MOUNTAIN SERVICE CENTER
 FANATIC SPACE PLANNING

PROJECT NO:	A MARK AVAKIAN
PROJECT CODE:	
SCALE:	1/8" = 1'-0"
DATE:	09/15/2008

FILE NAME:	ALRM06AP.DWG
TYPE:	P
REV:	A
DATE:	

PRELIMINARY
NOT FOR CONSTRUCTION